



**DETOUR ROUTING**  
(PHASE 1A-1) - DURING A THREE DAY PERIOD  
**W.B. AND E.B. CUMBERLAND AVENUE THROUGH-TRAFFIC CLOSED BETWEEN N.B. S.R. 115 OFF RAMP AND 22ND STREET.**  
**FOR N.B. S.R. 115 TO E.B. CUMBERLAND AVENUE TRAFFIC:**  
DETOUR FROM N.B. S.R.115 ONTO NEYLAND DRIVE OFF RAMP, TURN LEFT ONTO NEYLAND DRIVE, TURN LEFT ONTO JOE JOHNSON DRIVE, TURN RIGHT ONTO VOLUNTEER BOULEVARD, TURN RIGHT ONTO E.B. CUMBERLAND AVENUE AT 16TH STREET  
**FOR S.B. S.R. 115 TO E.B. CUMBERLAND AVENUE TRAFFIC:**  
DETOUR FROM S.B. S.R.115 ONTO NEYLAND DRIVE OFF RAMP, TURN LEFT ONTO NEYLAND DRIVE, TURN LEFT ONTO JOE JOHNSON DRIVE, TURN RIGHT ONTO VOLUNTEER BOULEVARD, TURN RIGHT ONTO E.B. CUMBERLAND AVENUE AT 16TH STREET  
**FOR W.B. CUMBERLAND AVENUE TO N.B. S.R. 115 TRAFFIC:**  
DETOUR FROM W.B. CUMBERLAND AVENUE AT 16TH STREET TURN LEFT ONTO VOLUNTEER BOULEVARD, TURN LEFT ONTO JOE JOHNSON DRIVE, TURN RIGHT ONTO NEYLAND DRIVE, TURN RIGHT ONTO S.R. 115 N.B. ON RAMP.  
**FOR W.B. CUMBERLAND AVENUE TO S.B. S.R. 115 TRAFFIC:**  
DETOUR FROM W.B. CUMBERLAND AVENUE AT 16TH STREET TURN LEFT ONTO VOLUNTEER BOULEVARD, TURN LEFT ONTO JOE JOHNSON DRIVE, TURN RIGHT ONTO NEYLAND DRIVE, TURN RIGHT ONTO S.R. 115 S.B. ON RAMP.

**DETOUR ROUTING**  
(PHASE 1A) - DURING A SIX WEEK PERIOD  
**E.B. CUMBERLAND AVENUE THROUGH-TRAFFIC CLOSED BETWEEN N.B. S.R. 115 OFF RAMP AND VOLUNTEER BOULEVARD**  
**FOR N.B. S.R. 115 TO E.B. CUMBERLAND AVENUE TRAFFIC:**  
DETOUR FROM N.B. S.R.115 ONTO NEYLAND DRIVE OFF RAMP, TURN LEFT ONTO NEYLAND DRIVE, TURN LEFT ONTO JOE JOHNSON DRIVE, TURN RIGHT ONTO VOLUNTEER BOULEVARD, TURN RIGHT ONTO E.B. CUMBERLAND AVENUE  
**FOR S.B. S.R. 115 TO E.B. CUMBERLAND AVENUE TRAFFIC:**  
DETOUR FROM S.B. S.R.115 ONTO NEYLAND DRIVE OFF RAMP, TURN LEFT ONTO NEYLAND DRIVE, TURN LEFT ONTO JOE JOHNSON DRIVE, TURN RIGHT ONTO VOLUNTEER BOULEVARD, TURN RIGHT ONTO E.B. CUMBERLAND AVENUE  
**(PHASE 1A) - DURING SAME SIX WEEK PERIOD**  
**W.B. CUMBERLAND AVENUE ONTO WEST VOLUNTEER BOULEVARD TRAFFIC IS CLOSED**  
DETOUR FROM W.B. CUMBERLAND AVENUE, TURN LEFT ONTO S.B. TWENTY SECOND STREET, TURN RIGHT ONTO LAKE AVEUE, TURN LEFT ONTO VOLUNTEER BOULEVARD.

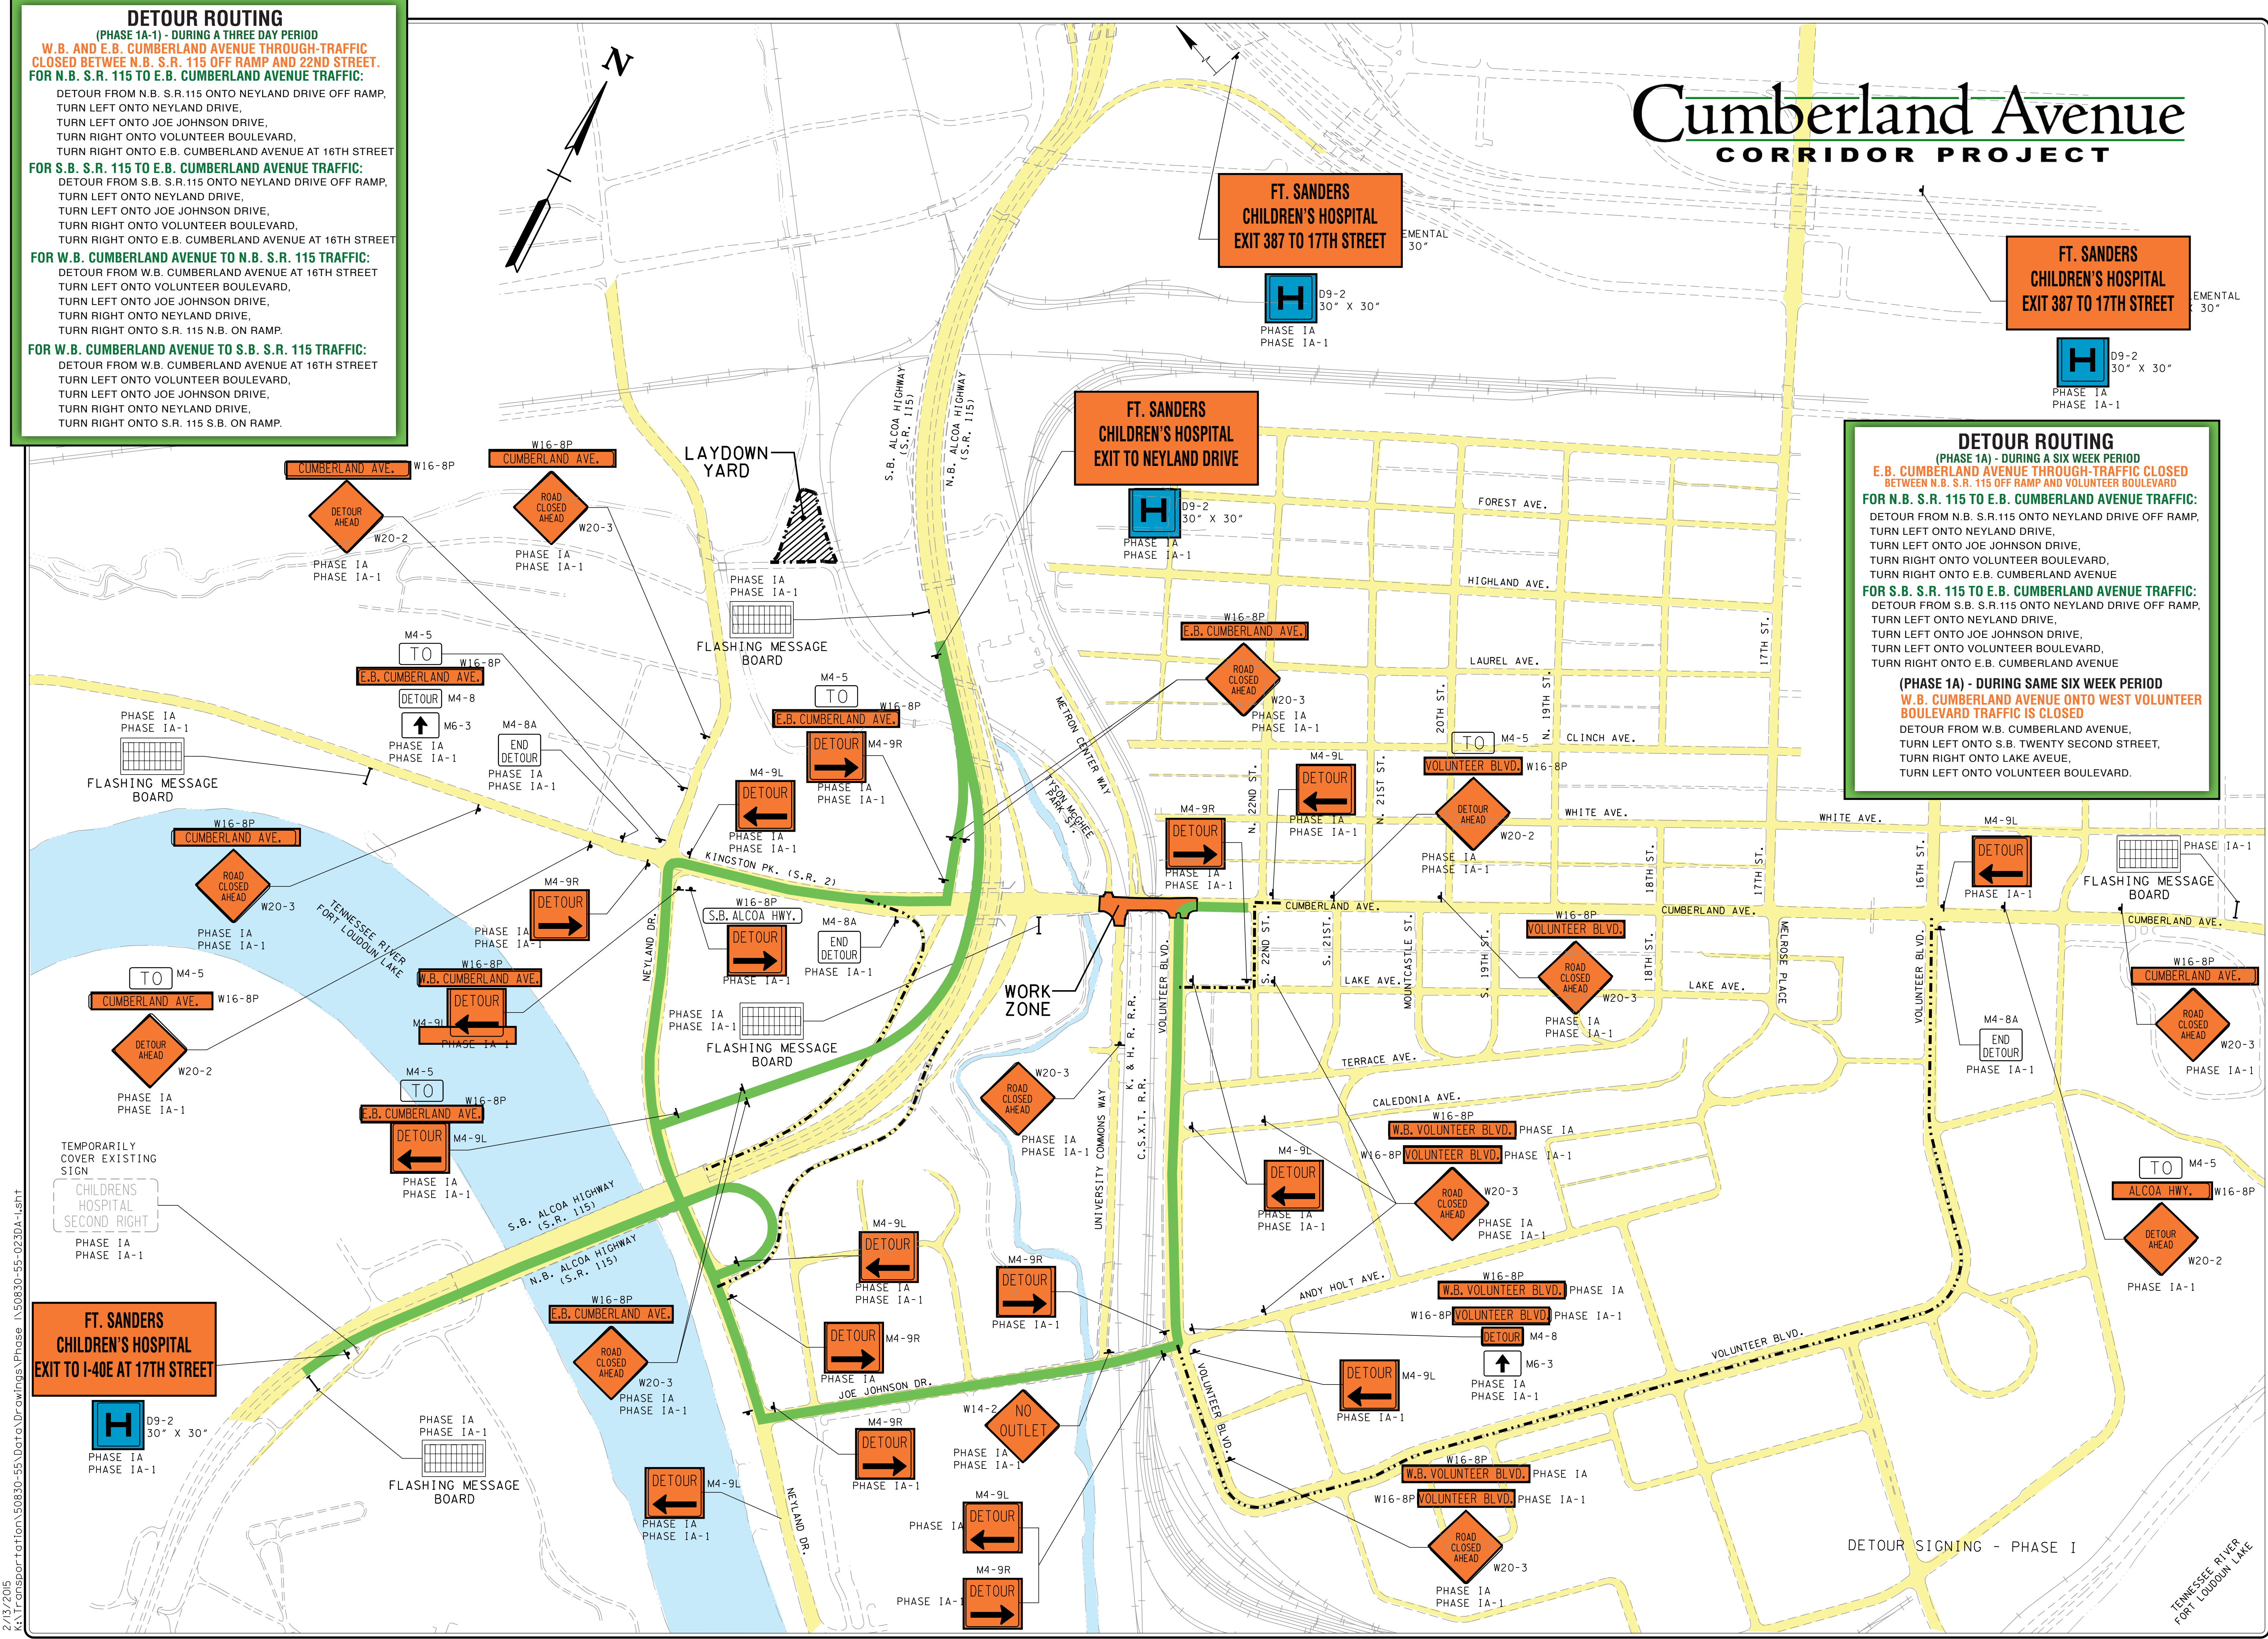

SHEET NO.	C23DA
PROJECT NO.	STP-M-9109115
YEAR	2015
TYPE	CONST.

REVISIONS	DESCRIPTION	NO.	DATE

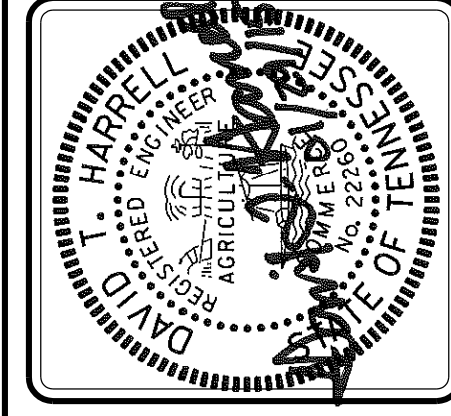

**KNOXVILLE**  
**CUMBERLAND AVENUE STREETSCAPES**  
**PHASE 1**  
VAUGHN & MELTON  
KNOXVILLE, TN

**V&M**  
**Vaughn & Melton**  
Engineering - Surveying  
TENNESSEE  
865-546-5800  
www.vaughnmelton.com  
Copyright © 2012  
All Rights Reserved

DRAWN:	J.E.W.
CHECKED:	D.T.H.
JOB NO:	11C-R-0500
SCALE:	1" = 300'
DATE:	01-29-2015
FILE NAME:	50830-55
DRAWING TITLE:	TRAFFIC CONTROL DETOUR PHASE I
DWG	DRAWING NO:
OF	C23DA

2/13/2015 K:\Transportation\50830-55\Drawings\Phase 1\50830-55-023DA-1.dwg